

FLOOR PLAN
SCALE 1/4" = 1'-0"

DOOR SCHEDULE


QTY	SIZE	DESCRIPTION
1	8'x7'	GARAGE DOOR
1	3'-0"	EXT LH
3	3'-0"	EXT RH
2	2'-8"	INT RH
1	2'-8"	INT LH
1	2'-0"	INT LH
2	1'-6"	INT RH
1	(2) 3'-0"	INT
1	(2) 2'-0"	INT

WINDOW SCHEDULE


QTY	SIZE
3	3'X5'

NOTES:
 1. ALL 8" PLATES EXCEPT WHERE OTHERWISE NOTED.
 2. SEE BUILDER ABOUT HVAC.
 3. ALL WORK SUCH AS FRAMING, FOUNDATION, ELECTRICAL, PLUMBING, ETC., SHALL BE DONE ACCORDING TO LOCAL BUILDING CODES BEING ENFORCED.
 4. VERIFY ALL DIMENSIONS, NOTATIONS, AND DESIGN FOR ACCURACY BEFORE BEGINNING CONSTRUCTION.
 5. SEE BUILDER ABOUT ATTIC ACCESS LOCATION.


LIVING SQ. FT. - 988
 NON LIVING - 542
 SLAB SQ. FT. - 1,530

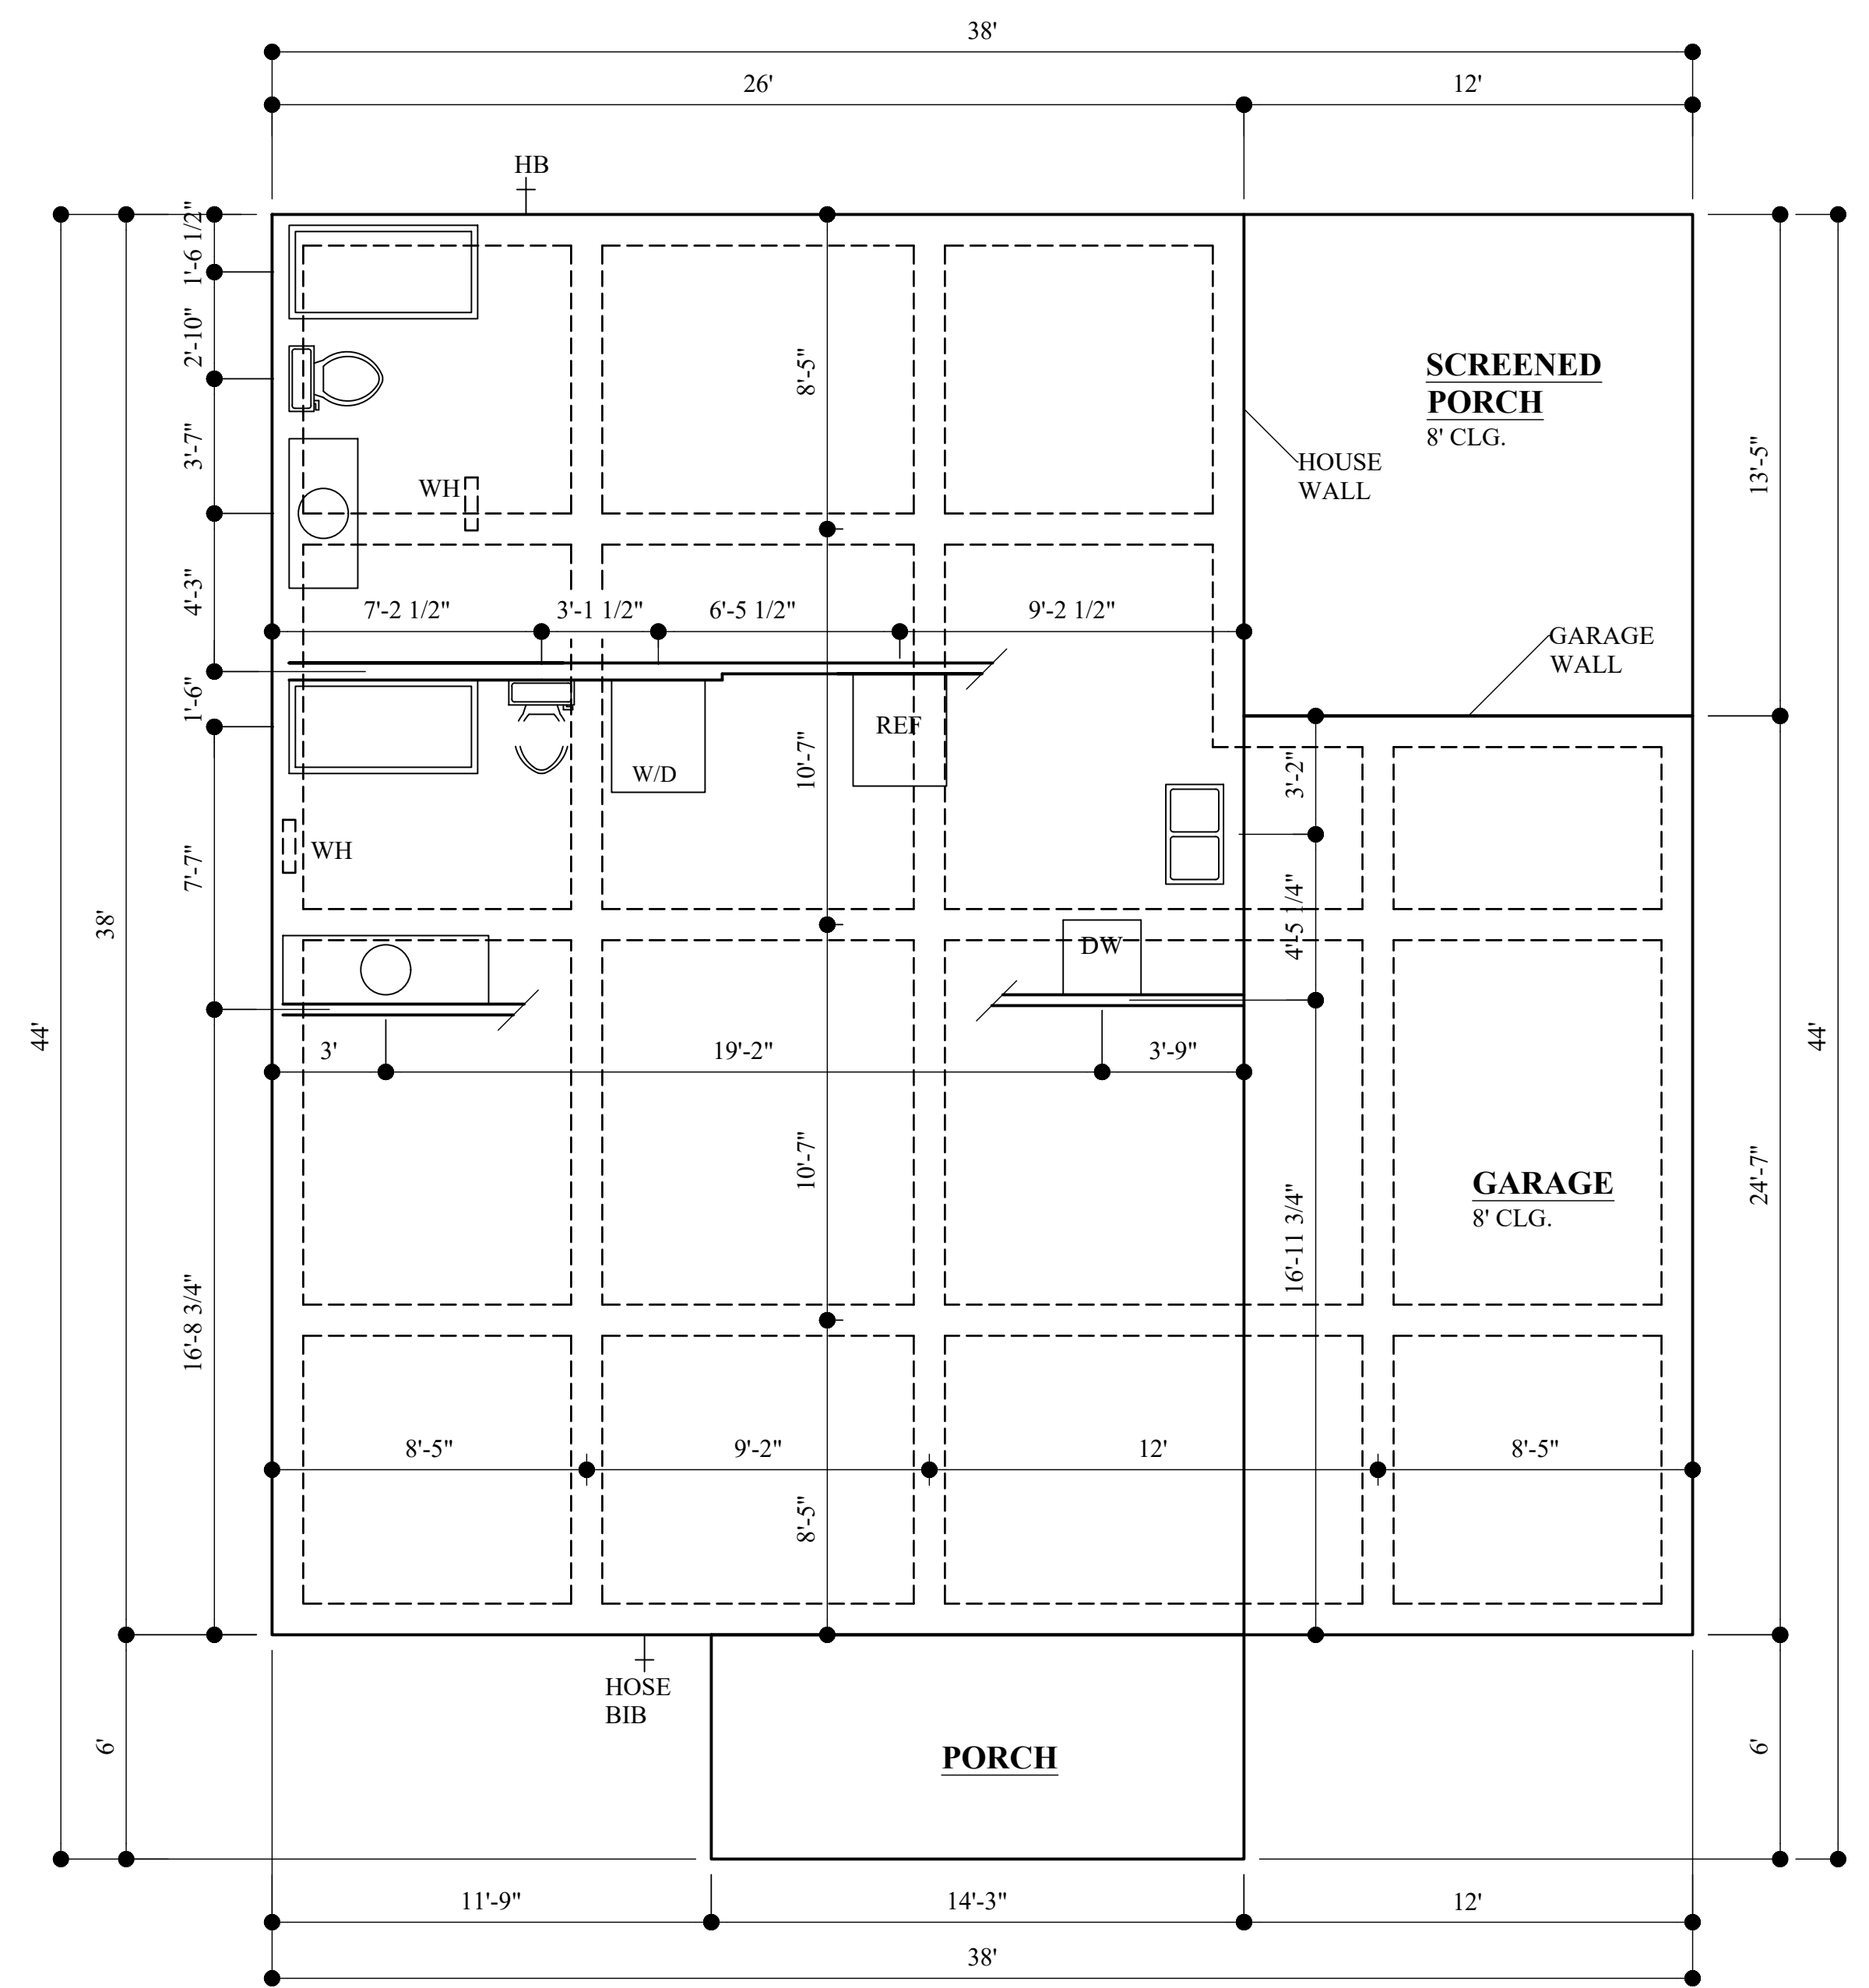


**FOUNDATION/
PLUMBING PLAN**
SCALE 1/4" = 1'-0"

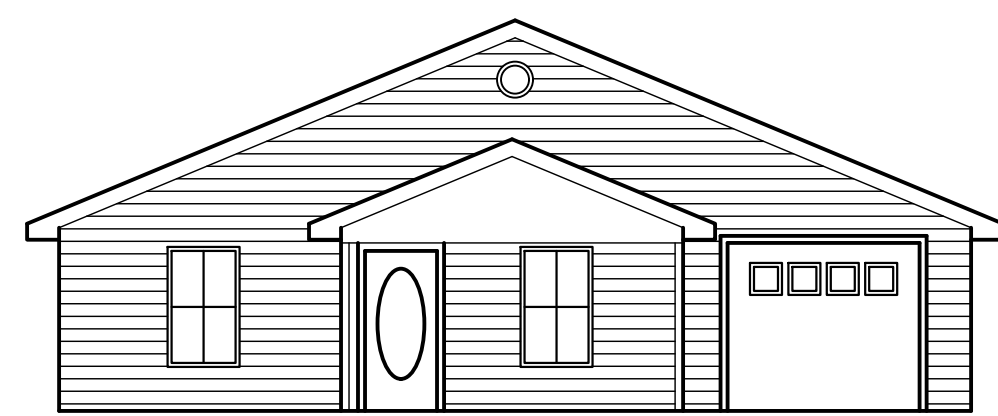


FRONT ELEVATION
SCALE 1/8" = 1'-0"

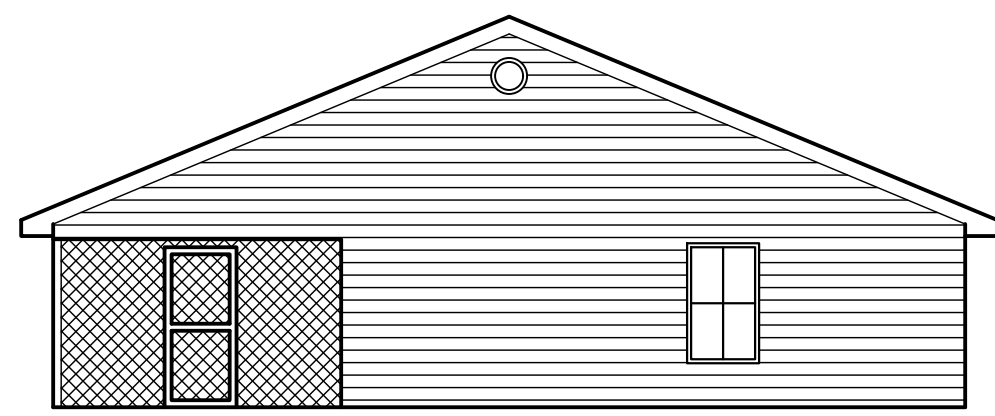

REAR ELEVATION
SCALE 1/8" = 1'-0"

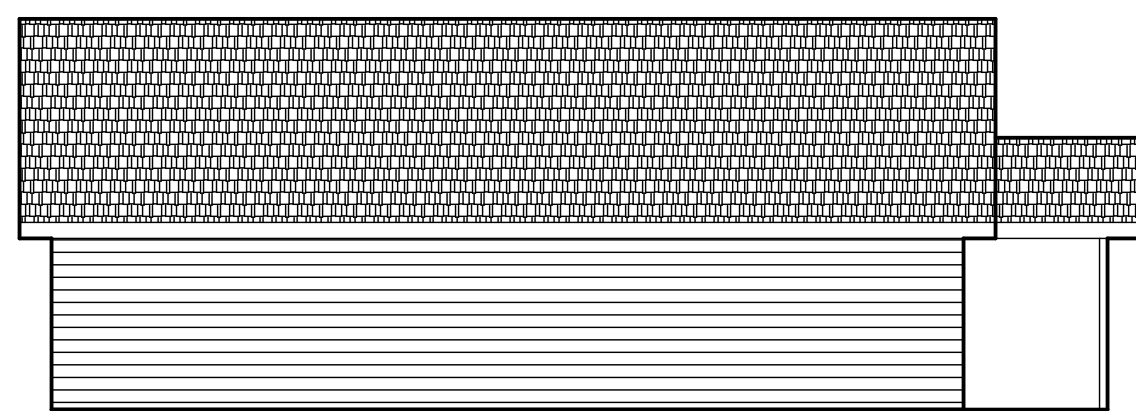

LEFT ELEVATION
SCALE 1/8" = 1'-0"

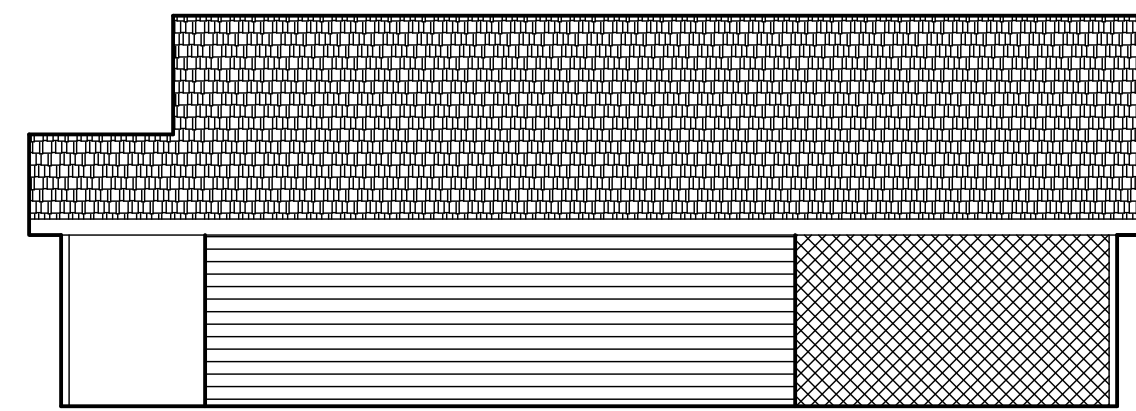

RIGHT ELEVATION
SCALE 1/8" = 1'-0"


Need Help?
Plan # Item #

Email:
Help@AffordableCityHomes.com


AFFORDABLE CITY HOMES

- Grading/Grounds
- Termite Treatment
- Foundation/Concrete
- Framing
- Roof Shingles
- Windows Install
- Siding Install
- Doors exterior
- Rough Electrical
- Rough Plumbing
- Rough HVAC
- Insulation
- Sheetrock Install
- Sheetrock tape/bed
- Doors interior
- Painting int/exterior
- Light fixtures
- Flooring
- Finish Electrical
- Finish Plumbing
- Finish HVAC
- Appliances
- Sinks
- Cabinets
- Trim Work
- Sod
- Fence
- Finish Inside/Outside

Information From Reliable Sources BUT We Make NO Guarantee.

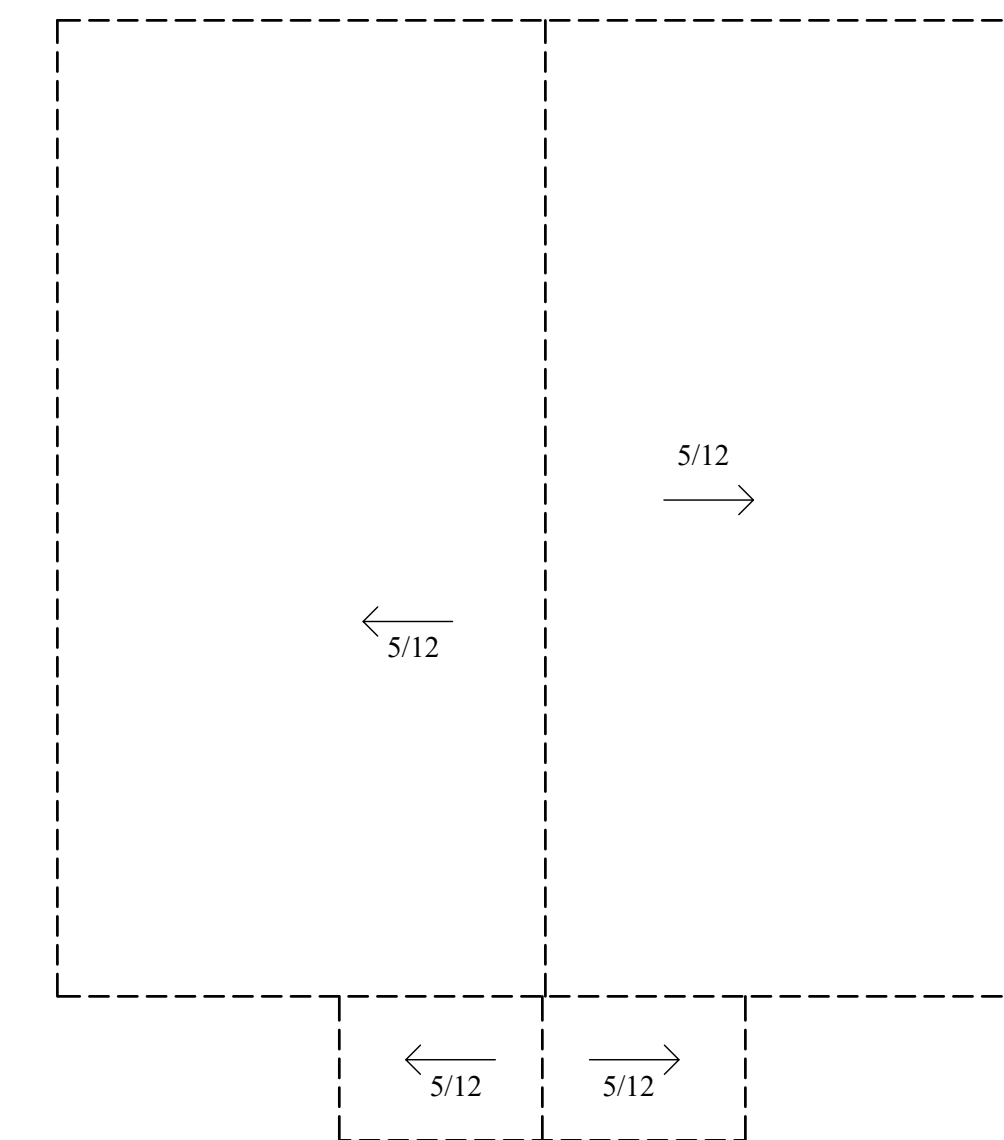

ROOF PLAN
SCALE 1/8" = 1'-0"

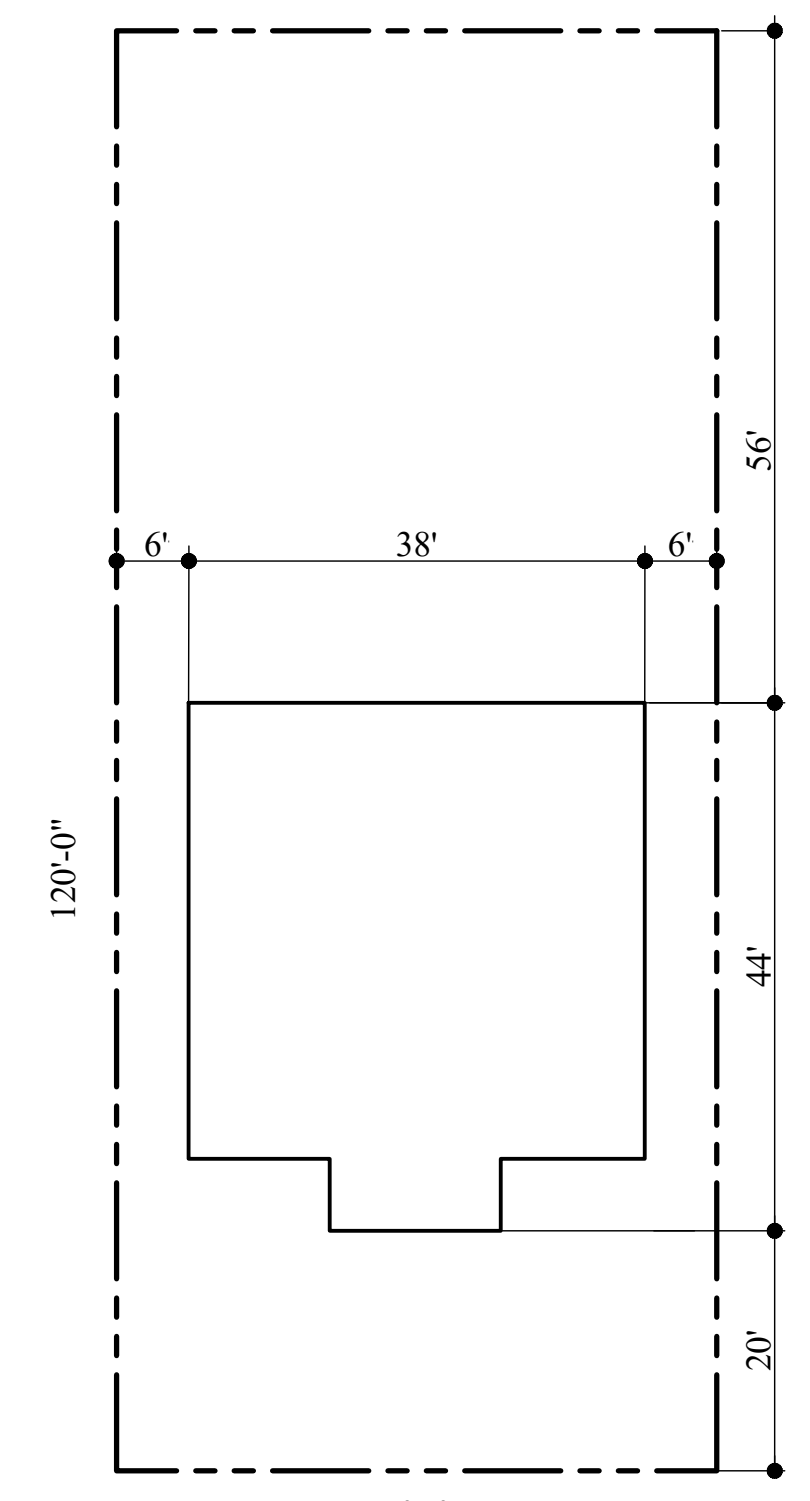

PLOT PLAN
SCALE 1/16" = 1'-0"

FLOOR, FOUNDATION, ELEVATION,
ELECTRICAL, PLUMBING, PLOT, ROOF PLAN

2 BEDRM + GARAGE - 38'X38'

PLAN I

AffordableCityHomes.com